


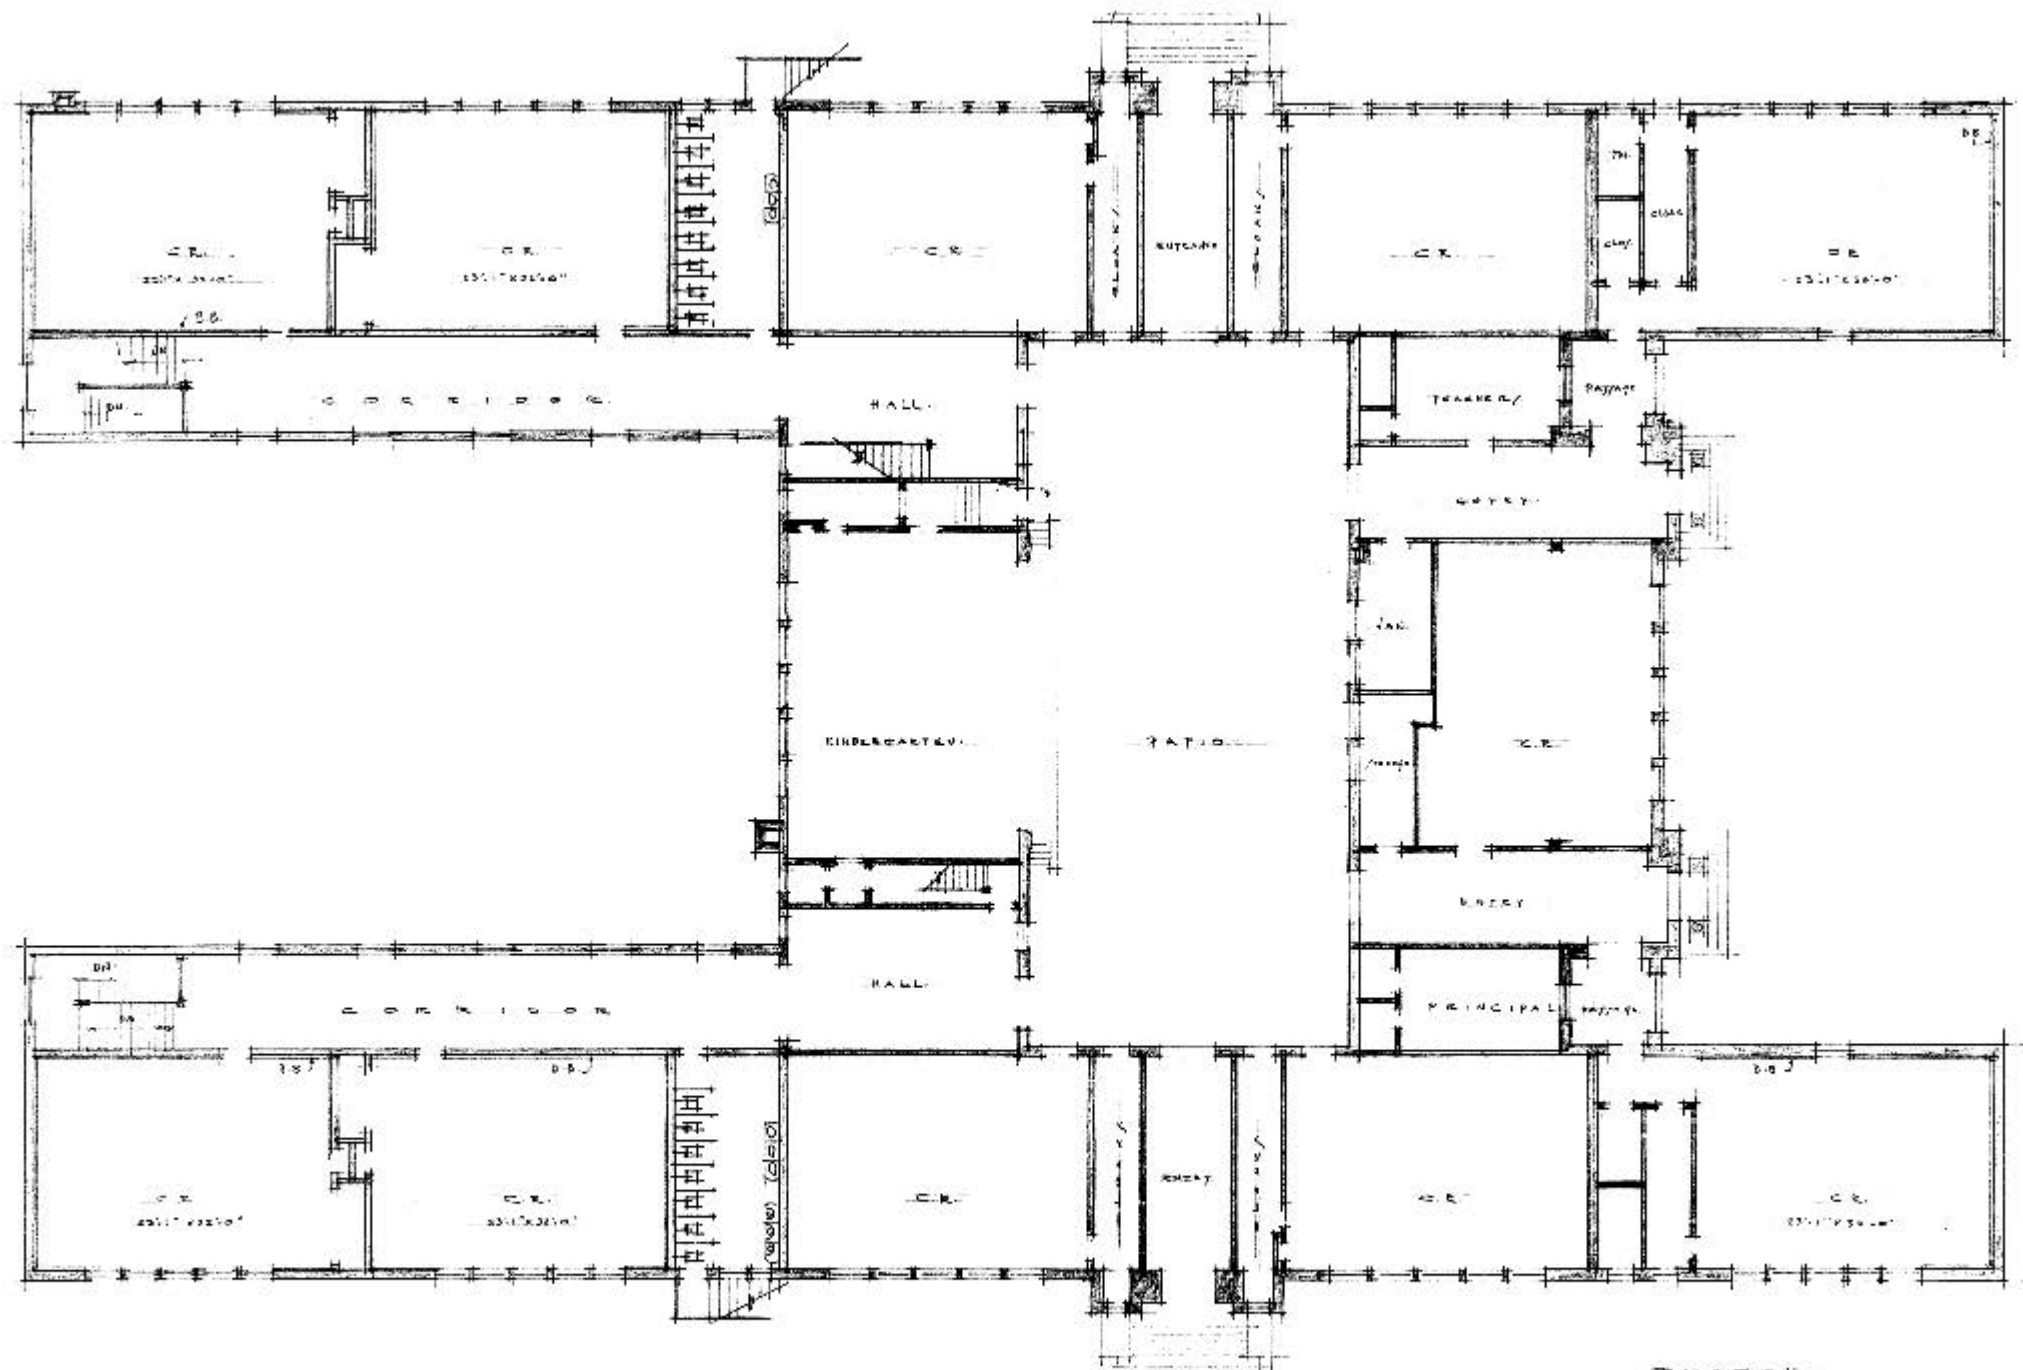

FLOOR PLAN.
SCALE: 1/8" = 1'-0"

SKETCH
FOR
SEATING LAYOUT

FOR
BARK SCHOOL
JACKSON MI
J. W. OVERTRETT ARCHT.
JACKSON MI