


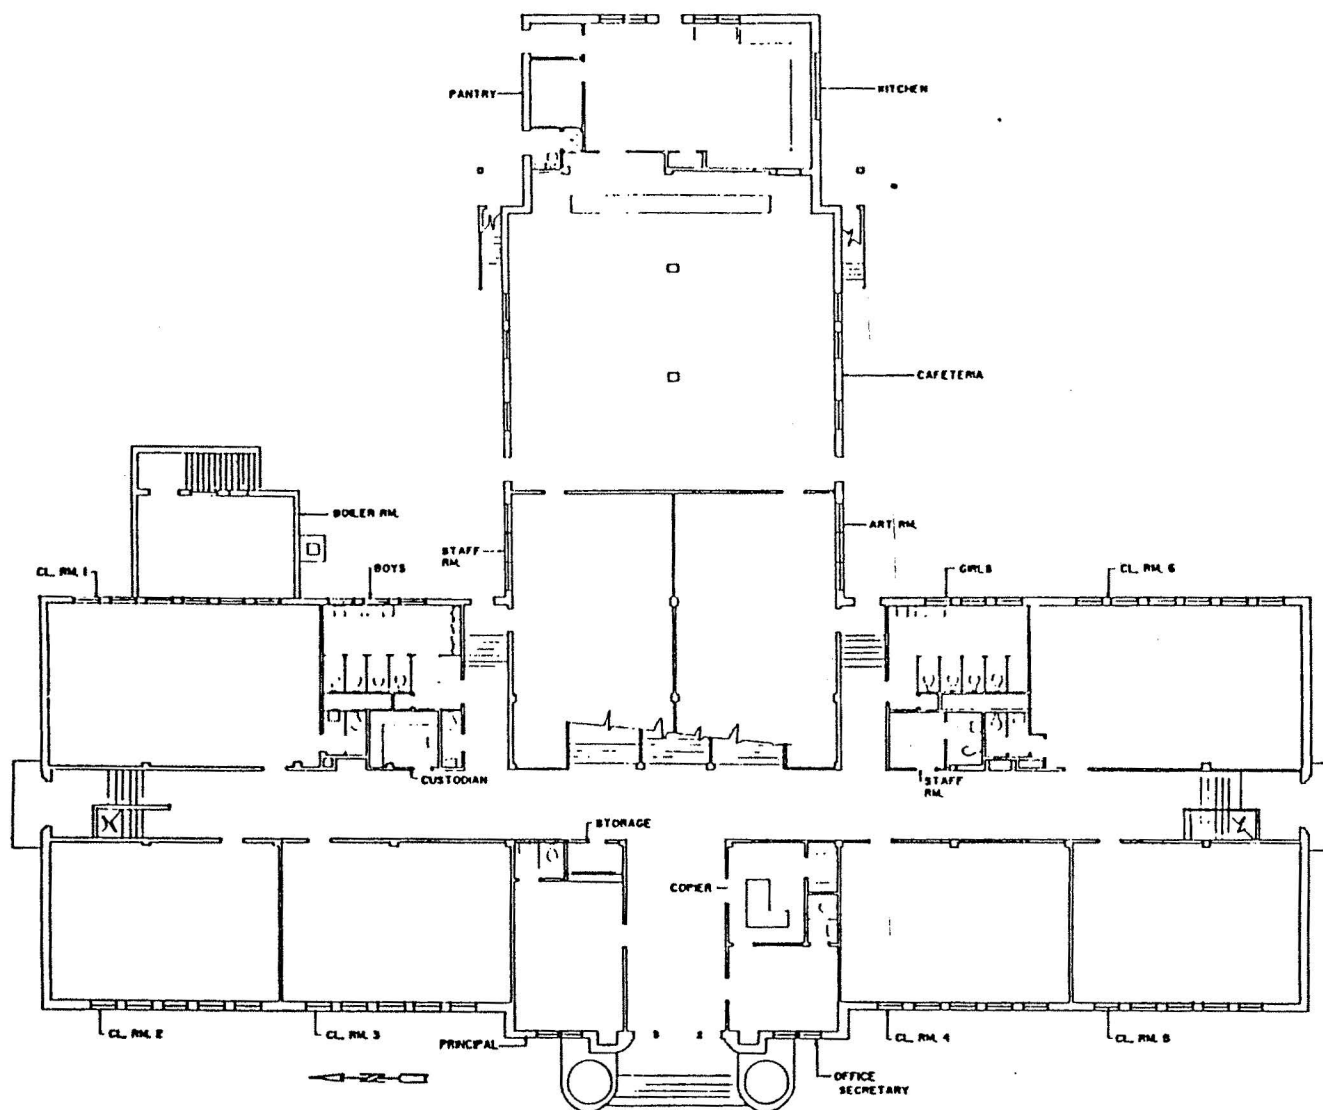


750 NORTH CONGRES ST.

SHEET 1 OF 2

ALTERNATIVE ELEMENTARY - DAVIS	
DATE: 8-19-87	DESIGNED BY: WJM
FLOOR PLAN - FIRST FLOOR	
06335	

E-11

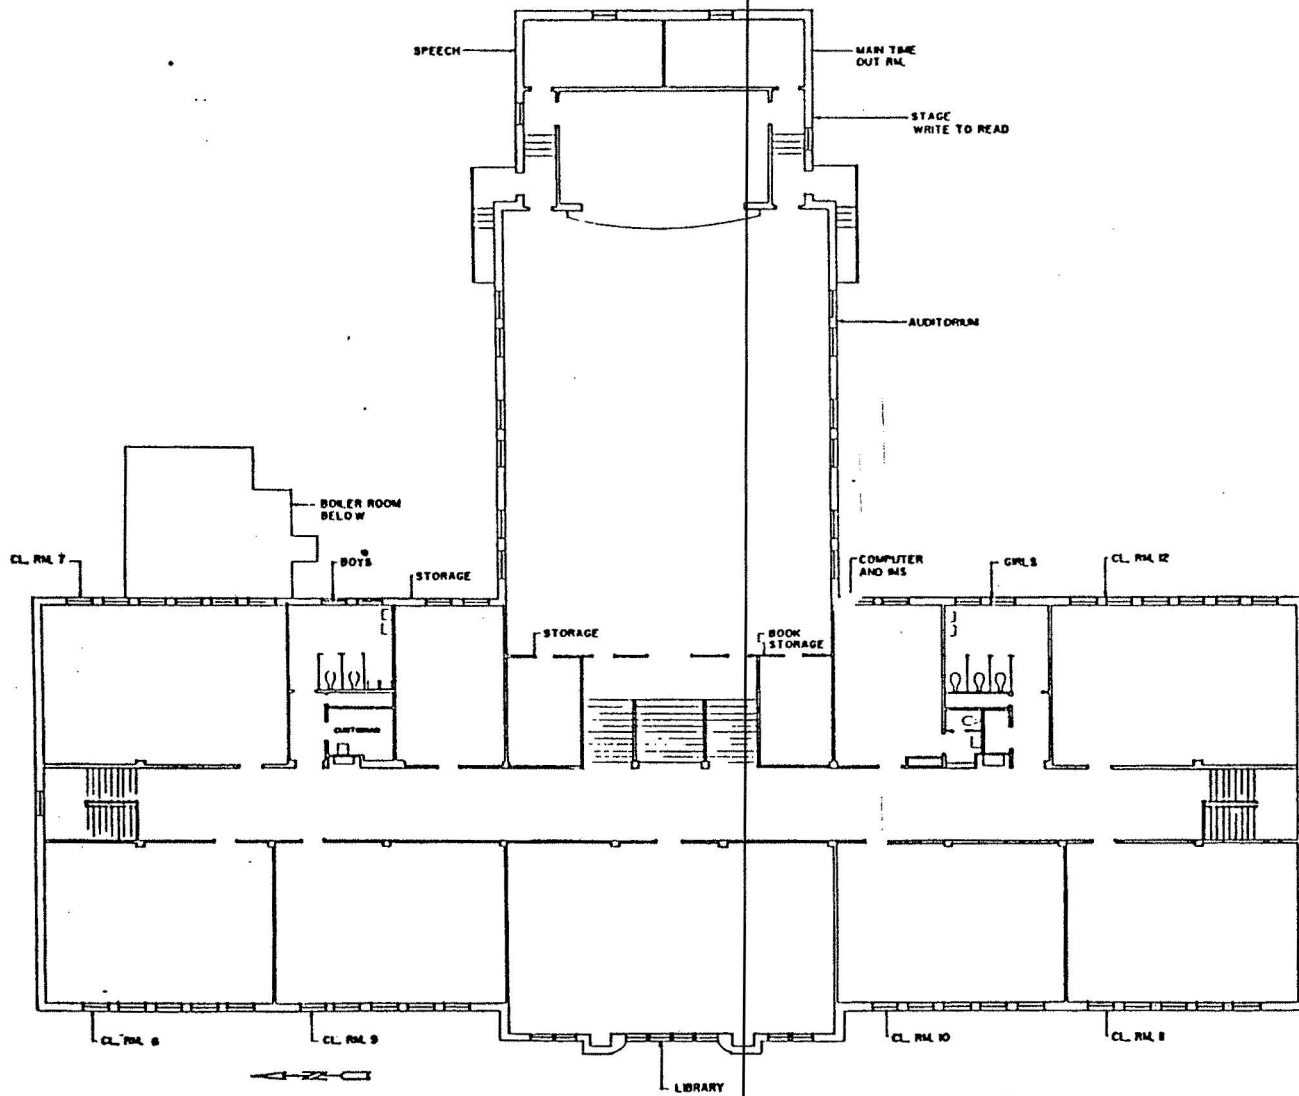

750 NORTH CONGRESS ST.

SHEET 2 OF 2

ALTERNATIVE ELEMENTARY - DAVIS	
Scale: 1/4" = 1'-0"	Drawn by: WML
Date: 8-19-87	Check by:
FLOOR PLAN - SECOND FLOOR	
Drawing Number: 0356	

E-12