



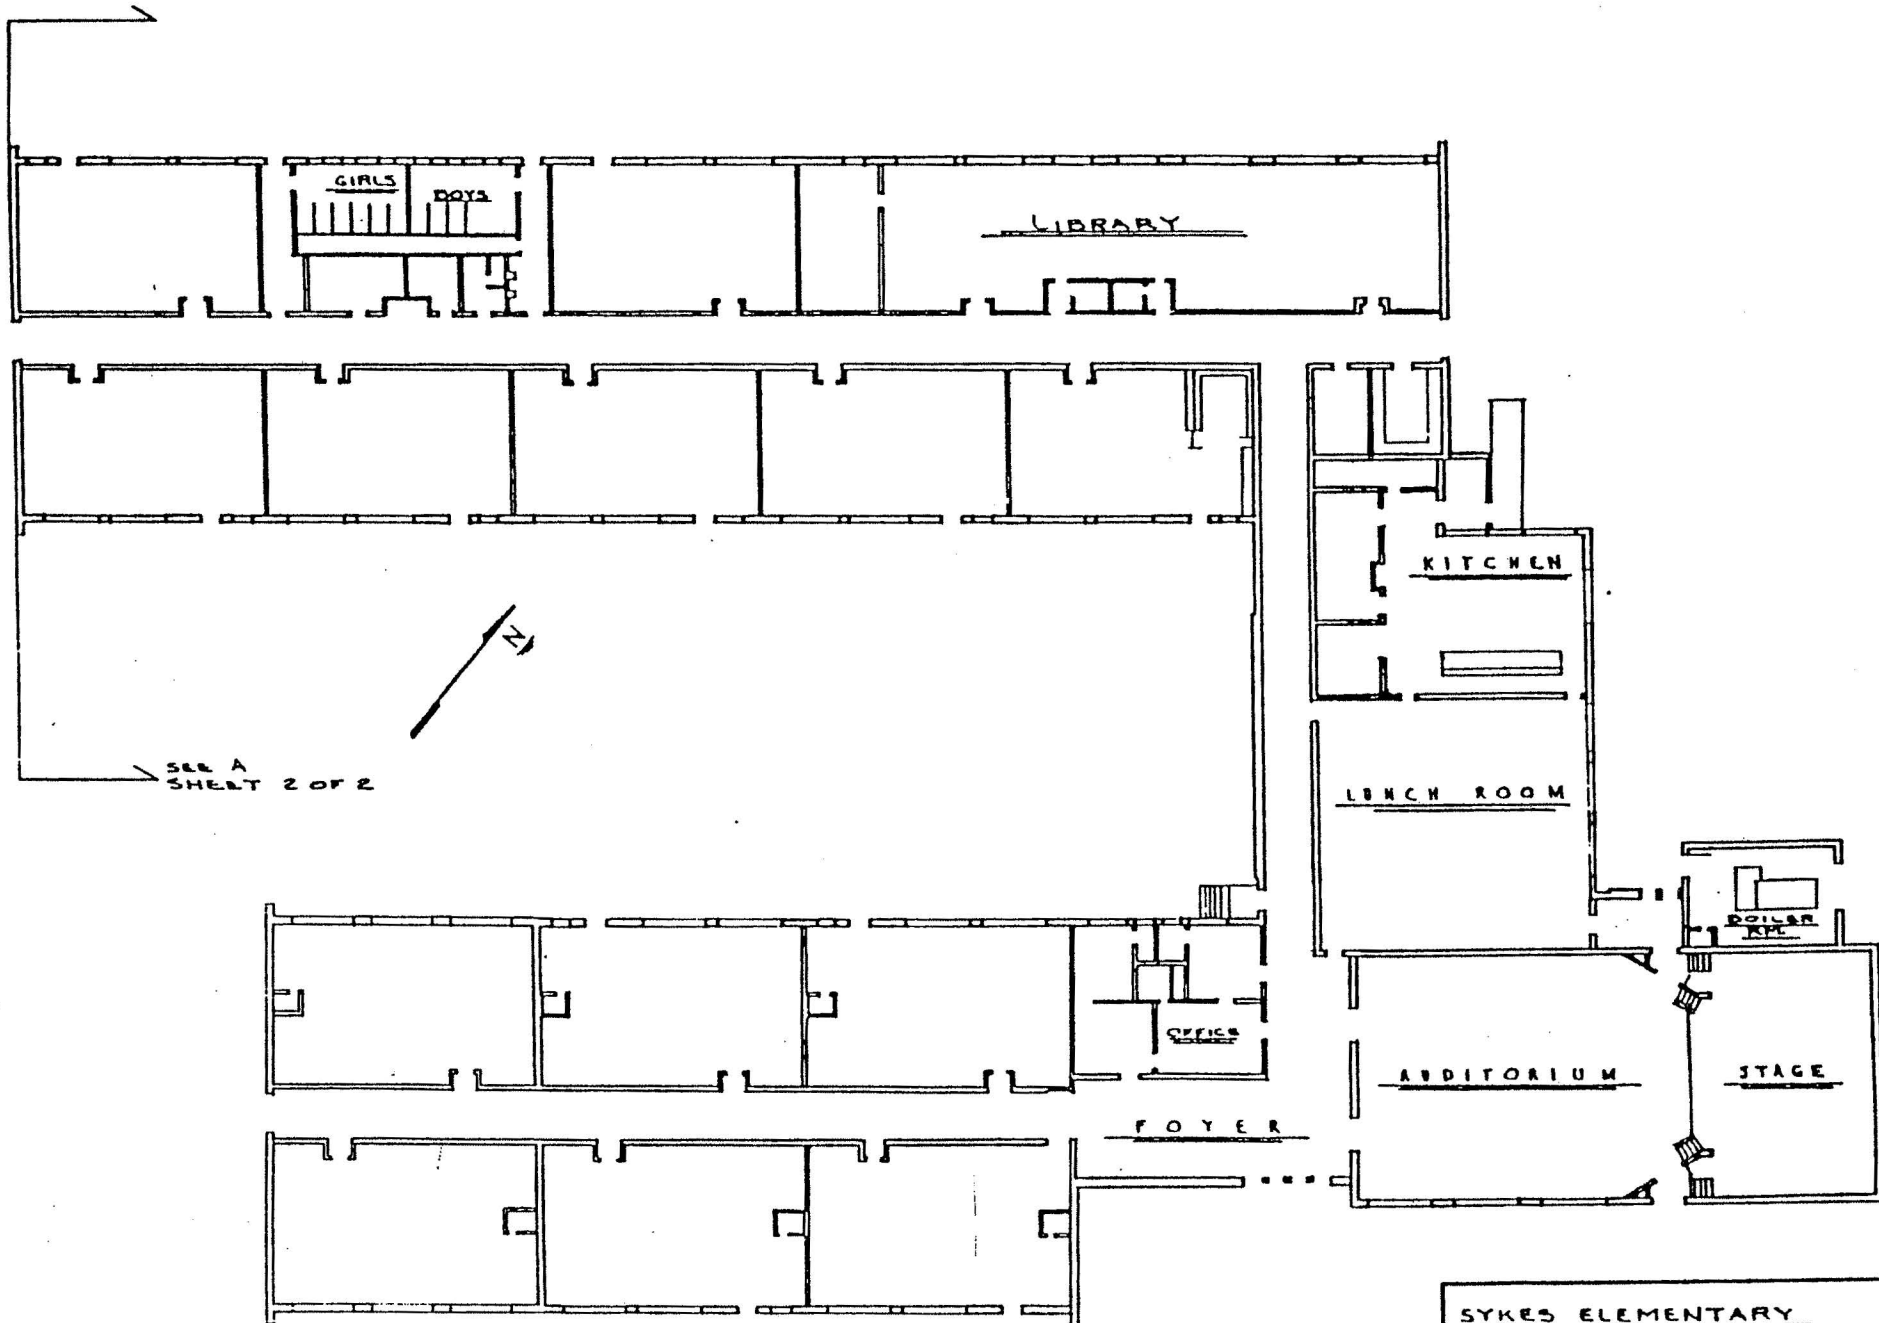

SHEET 1 OF 2

F-53

SYKES ELEMENTARY		
SCALE: 1/4" = 1'-0"	APPROVED BY:	DRAWN BY: MASON
DATE:	REVISION:	
FLOOR PLAN		
DRAWING NUMBER		00930

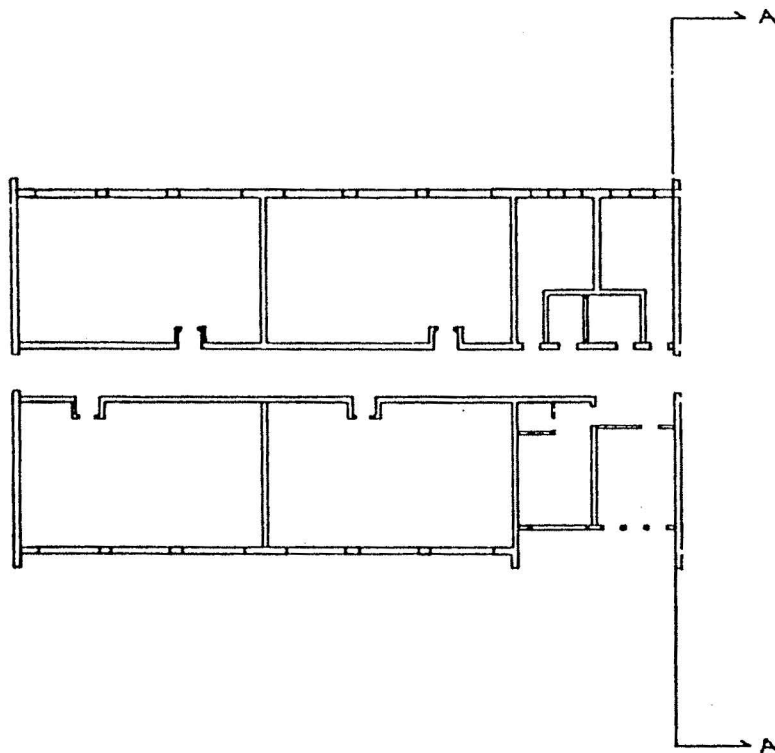

SHEET 2-2

F-54

SYKES ELEMENTARY		
SCALE: 1/4" = 1'-0"	APPROVED BY:	DRAWN BY: DIALON
DATE:		REVISED
FLOOR PLAN		
DRAWING NUMBER		